



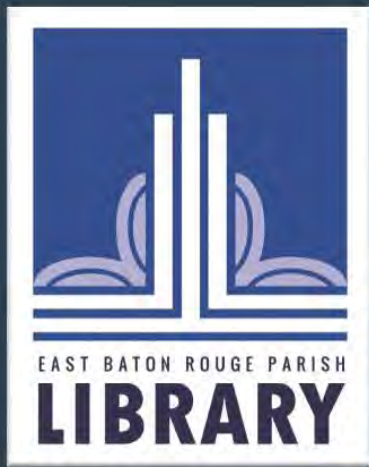

Bluebonnet Regional Branch Library Renovations

February 19, 2015

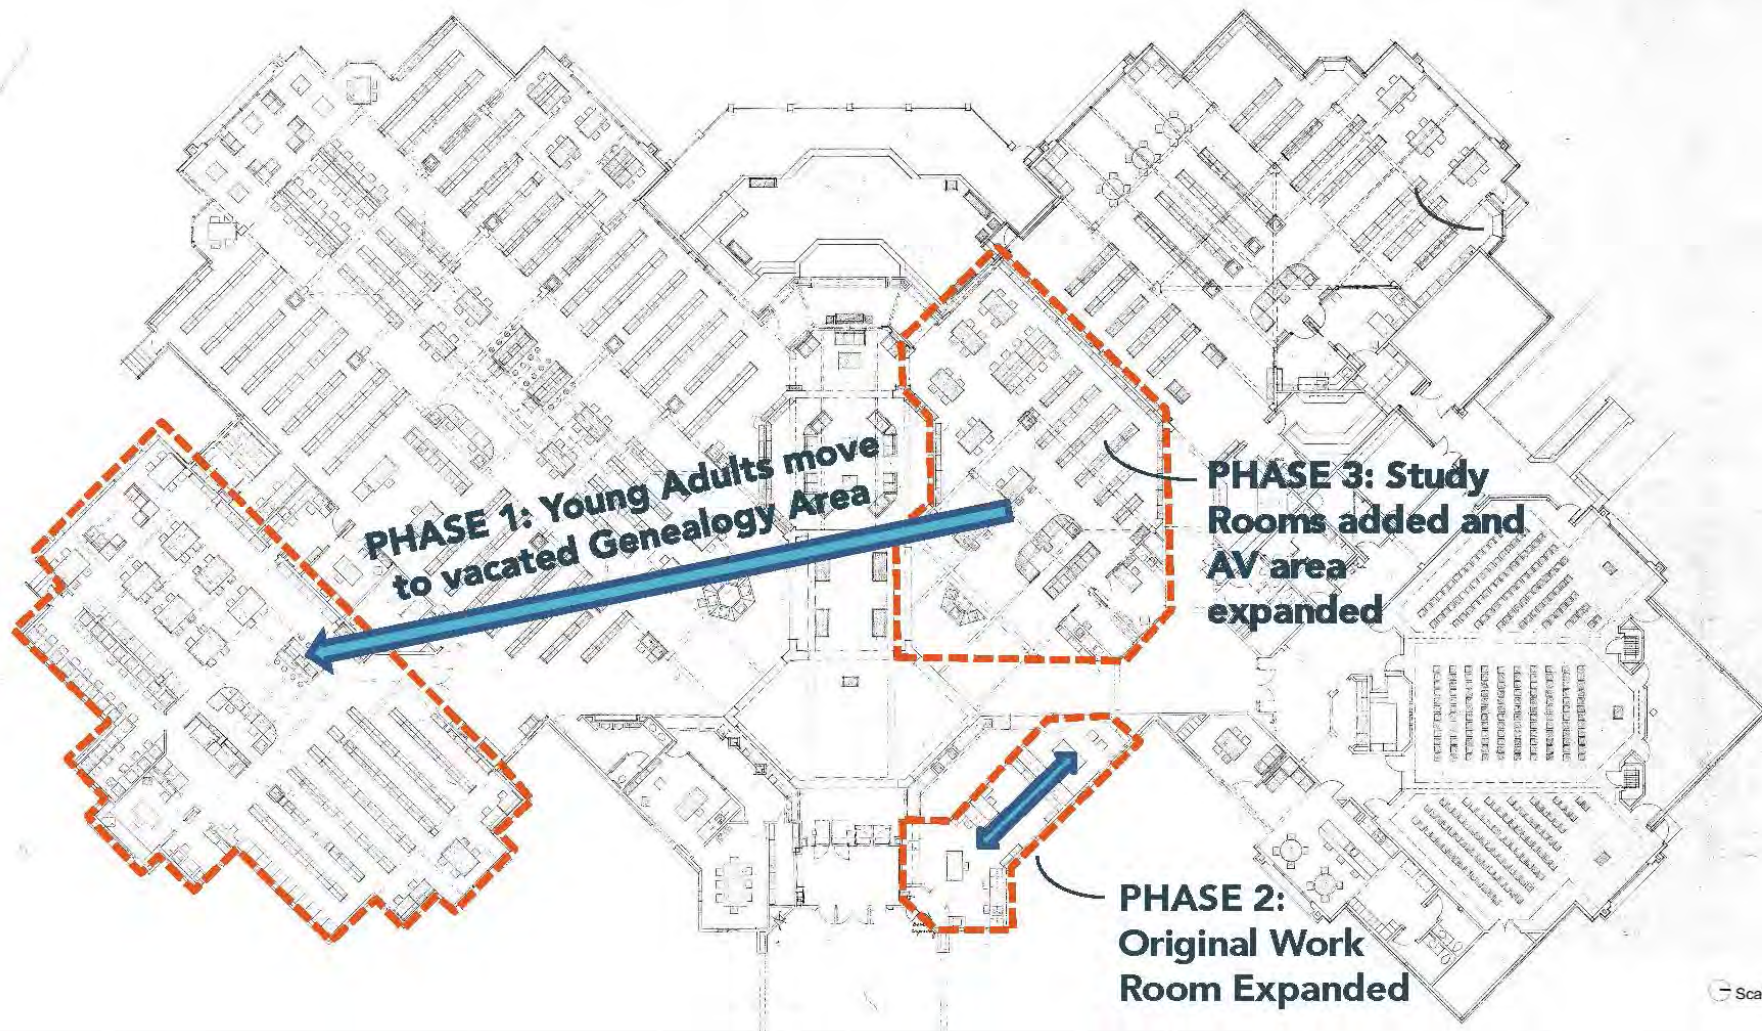

Bluebonnet Regional Branch Library Renovations

Existing Plan Changes with Tentative Phasing






Bluebonnet Regional Branch Library Renovations

Base Bid Floor Plan with Tentative Phasing



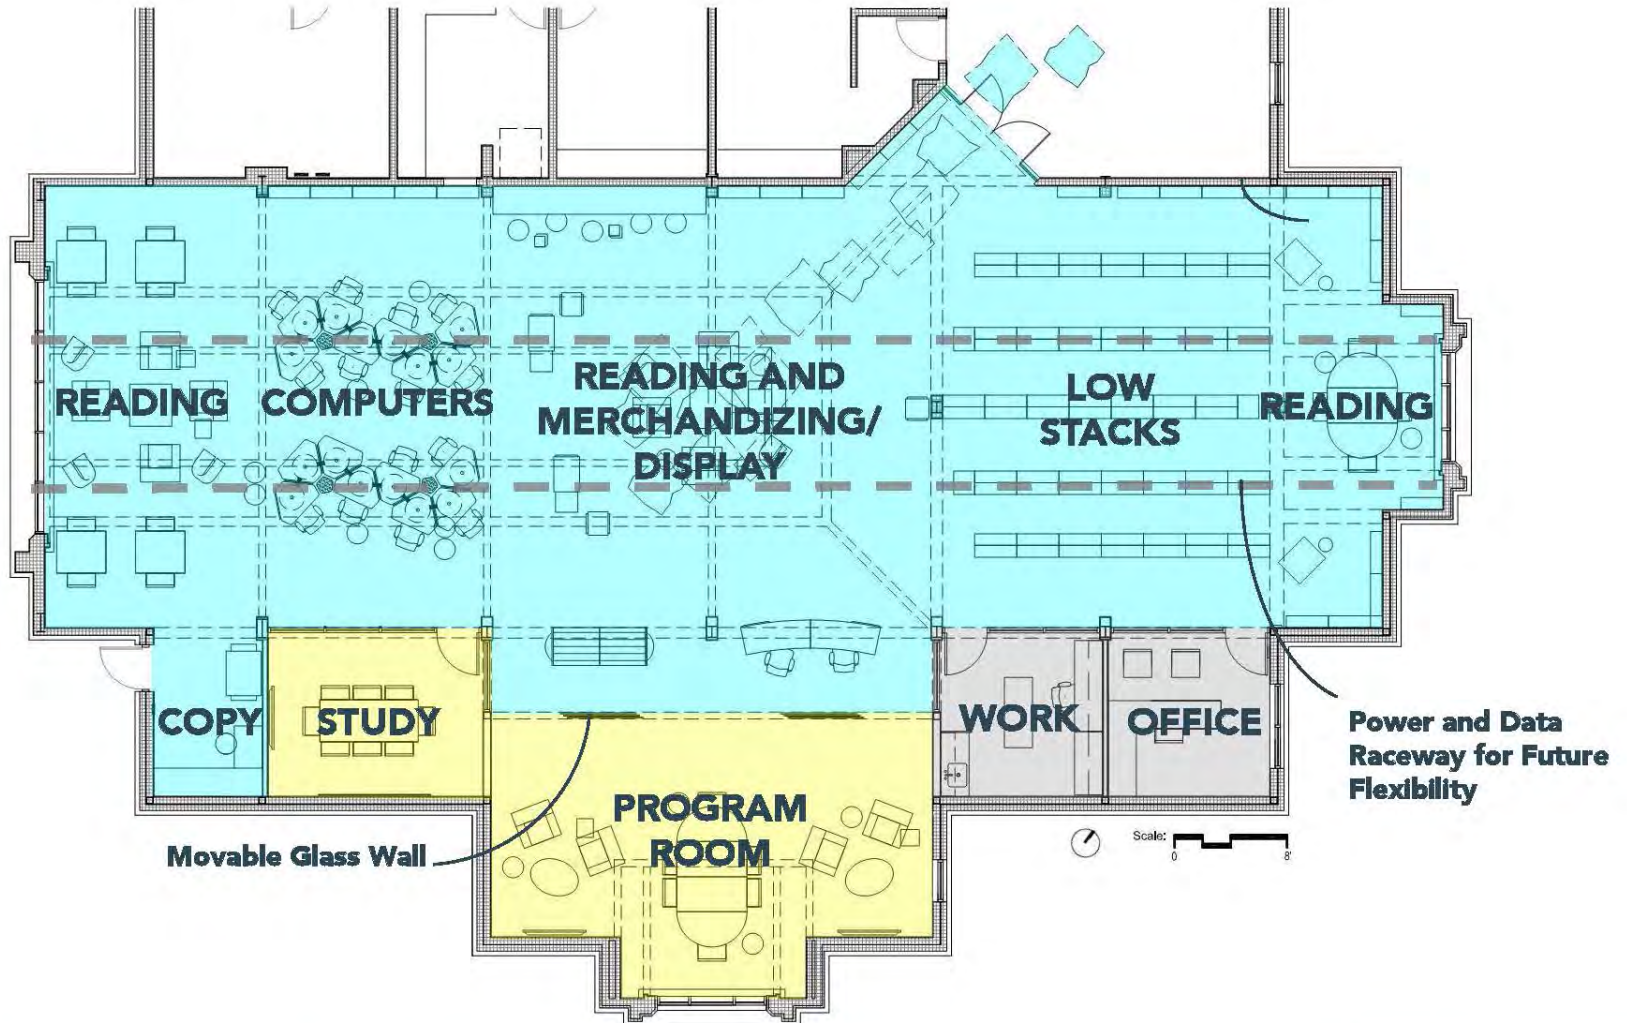

Bluebonnet Regional Branch Library Renovations Teens Area Renovations ~ Phase 1



PAINTS:



BENJAMIN MOORE
"WHITE DOVE"



SCUFFMASTER
SOLID METAL PAINT 84

FLOORING:



CPT-1:
MOHAWK PATTERN "HEM"
COLOR "SKINNY"

PIN-UP FABRIC:



FBR-1:
KNOLL "PIVOT" / "CARIBBEAN"



FBR-2:
KNOLL "PIVOT" / "AQUARIUM"



FBR-3:
KNOLL "PIVOT" / "ORANGE"



FBR-4:
KNOLL "HEAVY METAL" / "PEWTER"


VINYL WALLCOVERING:



VWC-1:
MAHARAM "ALPHABET" 004



VWC-2:
MAHARAM "CONJ. ALPHABET"
009

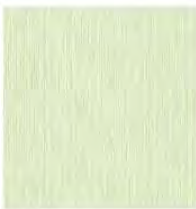

VWC-4:
MAHARAM "PIN" 017

UPHOLSTERY FABRIC:



FBR-5:
MAHARAM "TAGRAM" / "LEAD"

RESIN PANELS:



RP-1:

3FORM READY TO GO CEILING FEATURES
COLORS: BLISS, SURF, SEA, & VIOLET



PLAM-2:
FORMICA "MOUSE"



PLAM-3:
FORMICA "BRUSHED ALUMINUM"



ES-1:
CAESARSTONE
"ORGANIC WHITE"




SS-1:
ALKEMI "PEBBLE" 800



Bluebonnet Regional Branch Library Renovations Teens Finishes ~ Phase 1



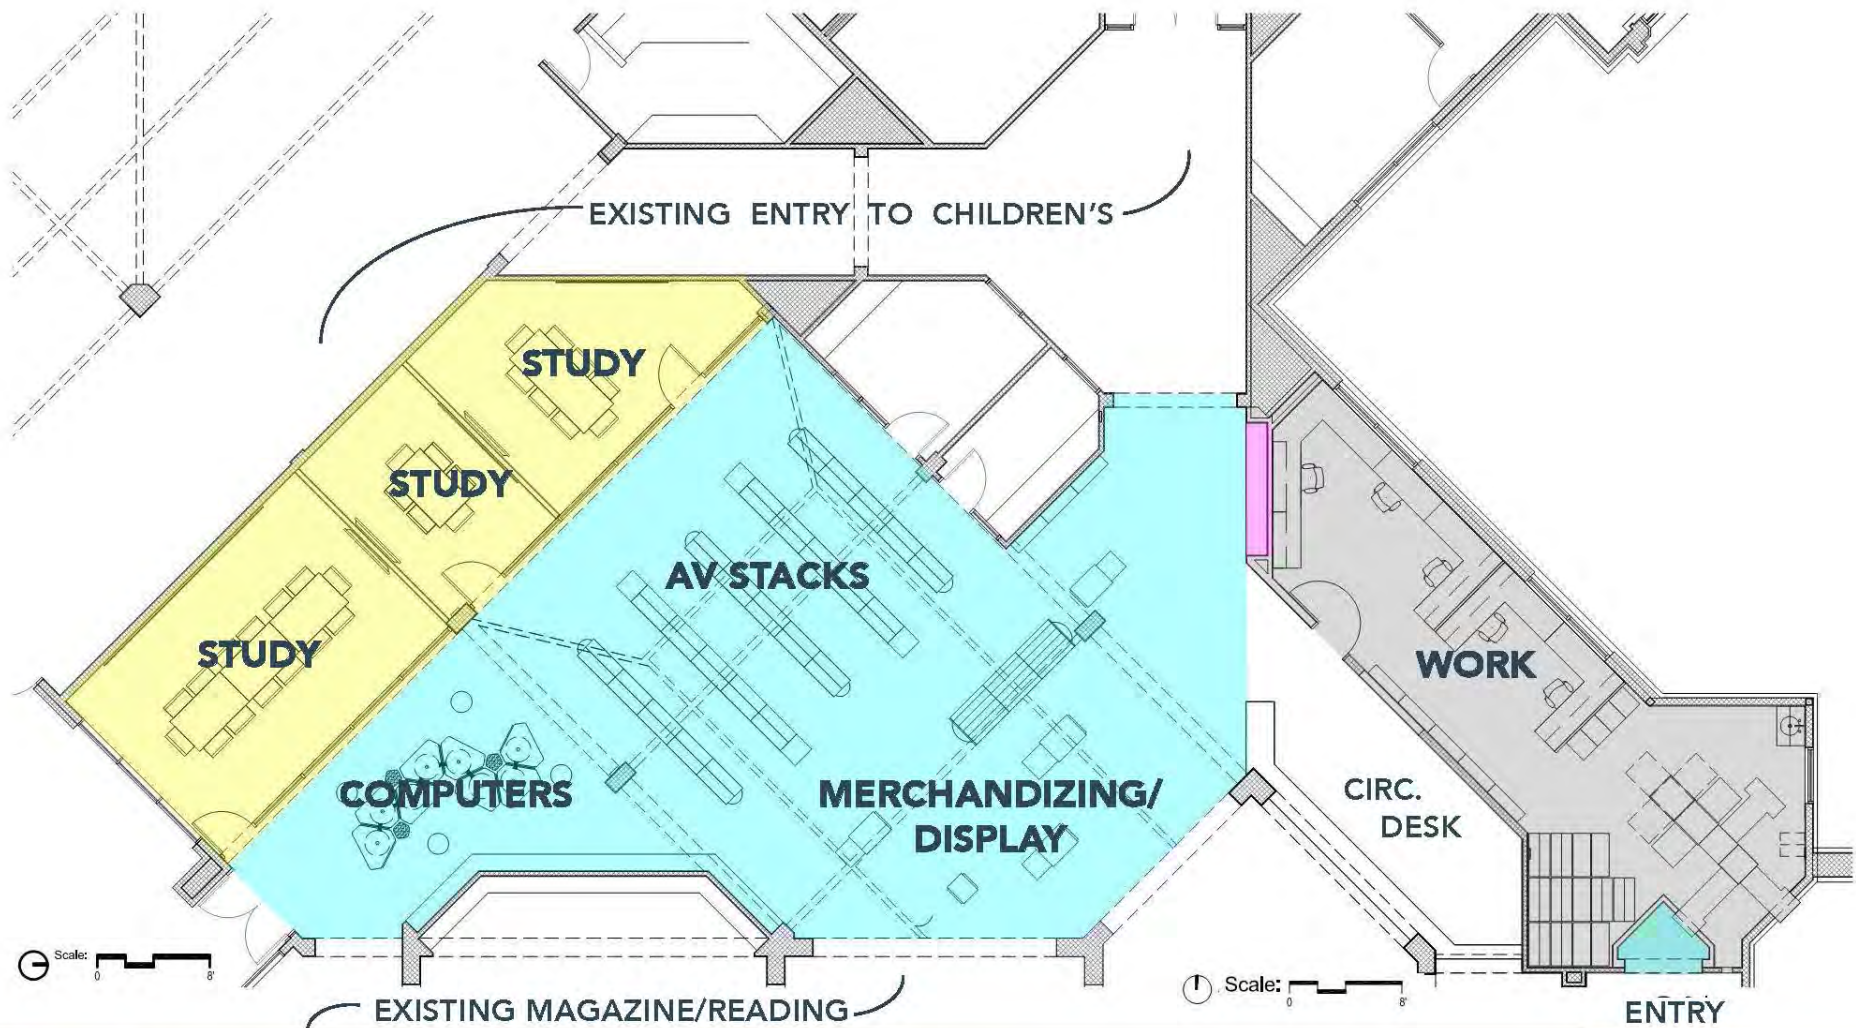

Bluebonnet Regional Branch Library Renovations Study Rooms, AV, & Workroom ~ Phases 2 & 3





BENJAMIN MOORE
"WHITE DOVE"



EXISTING CARPET



VWC-5:
MAHARAM "PIN" 011



VWC-3:
MAHARAM "SYSTEM"
"TOMATO"



Bluebonnet Regional Branch Library Renovations Finishes ~ Phases 2 & 3



SUMMARY OF RENOVATION FEATURES

- **Teens**
 - A new Program Room that can be open to rest of Teen space
 - A new Study room
 - An increase from 11 to 21 computer stations
 - A new laptop bar
 - Expanded reading areas
 - Expanded collection shelving
- **Work Room**
 - Expanded Work Room with space for sorting equipment and 4 to 5 workstations
- **Audio/Visual – Adults Area**
 - 3 new Study Rooms
 - 12 additional computer stations
 - Expanded AV shelving and book display


PHASE 3:
New Study
Rooms, and
Expanded
Audio Visual

Teens Area

PHASE 2:
Work Room
Expanded

Scale: 1" = 10'



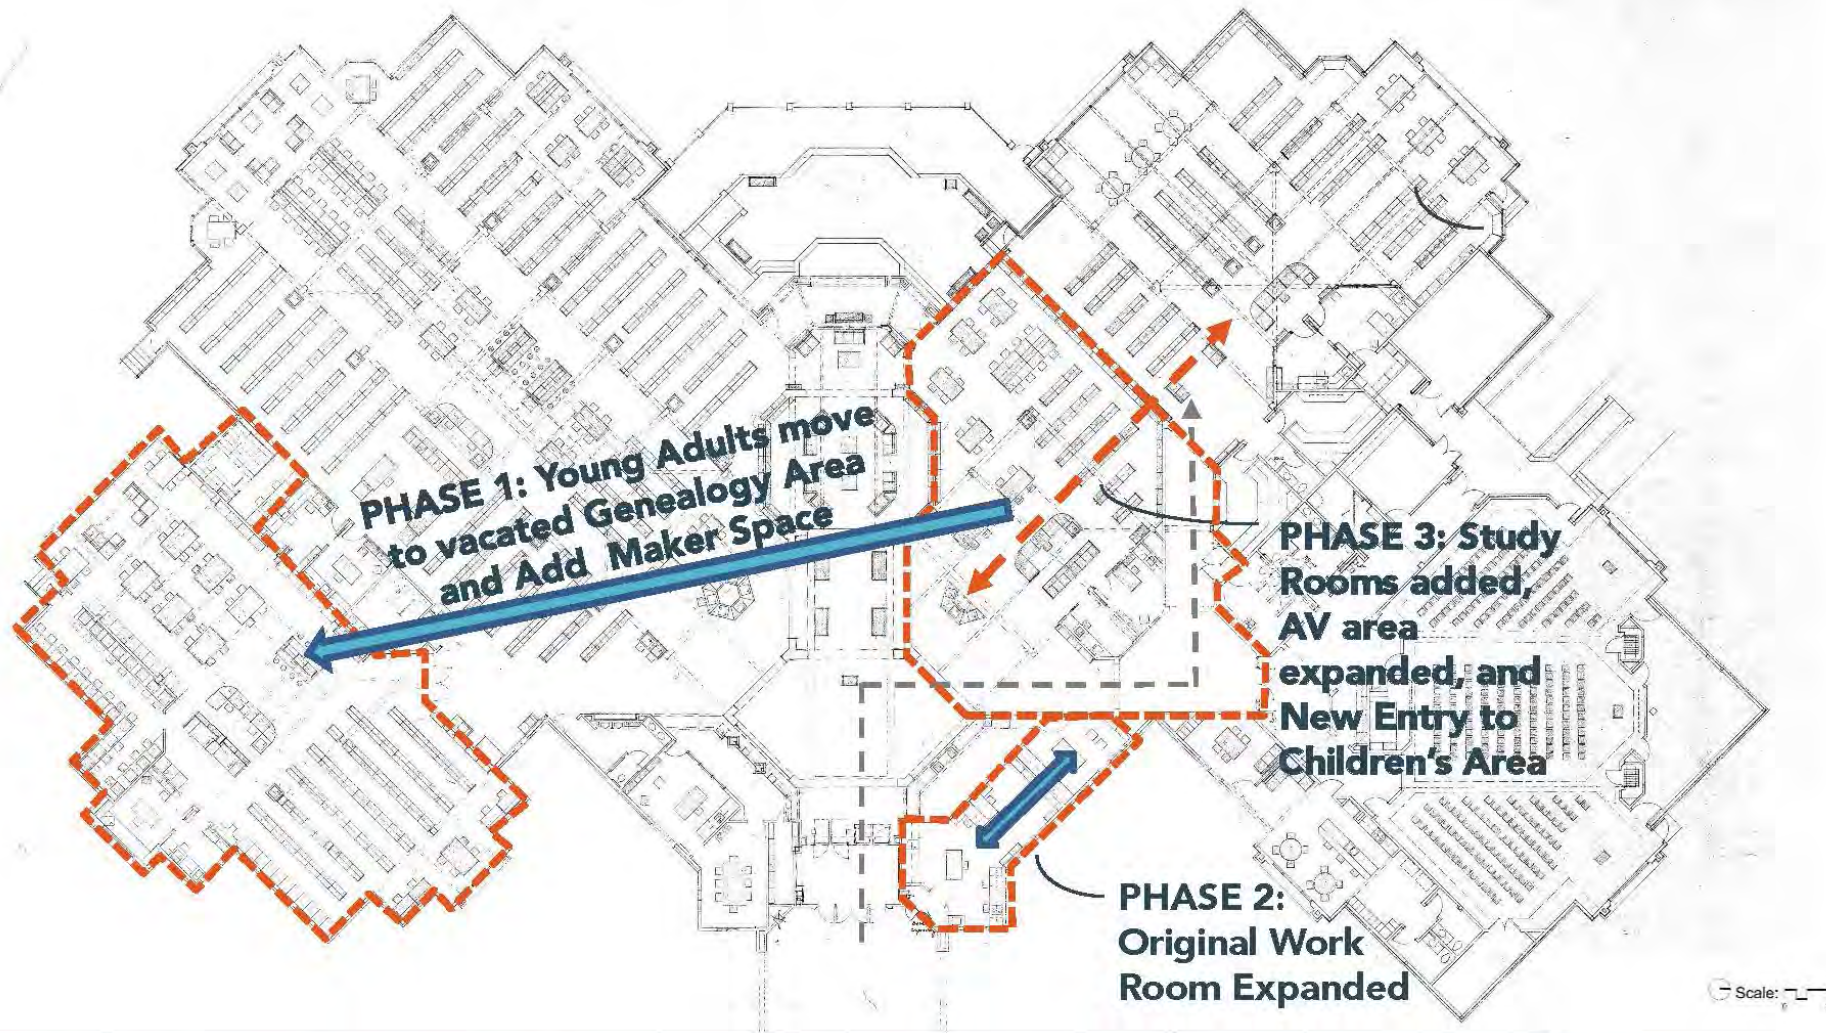

Bluebonnet Regional Branch Library Renovations Existing Plan Changes including Add-alternates






Bluebonnet Regional Branch Library Renovations


Floor Plan with Add-alternates and Tentative Phasing



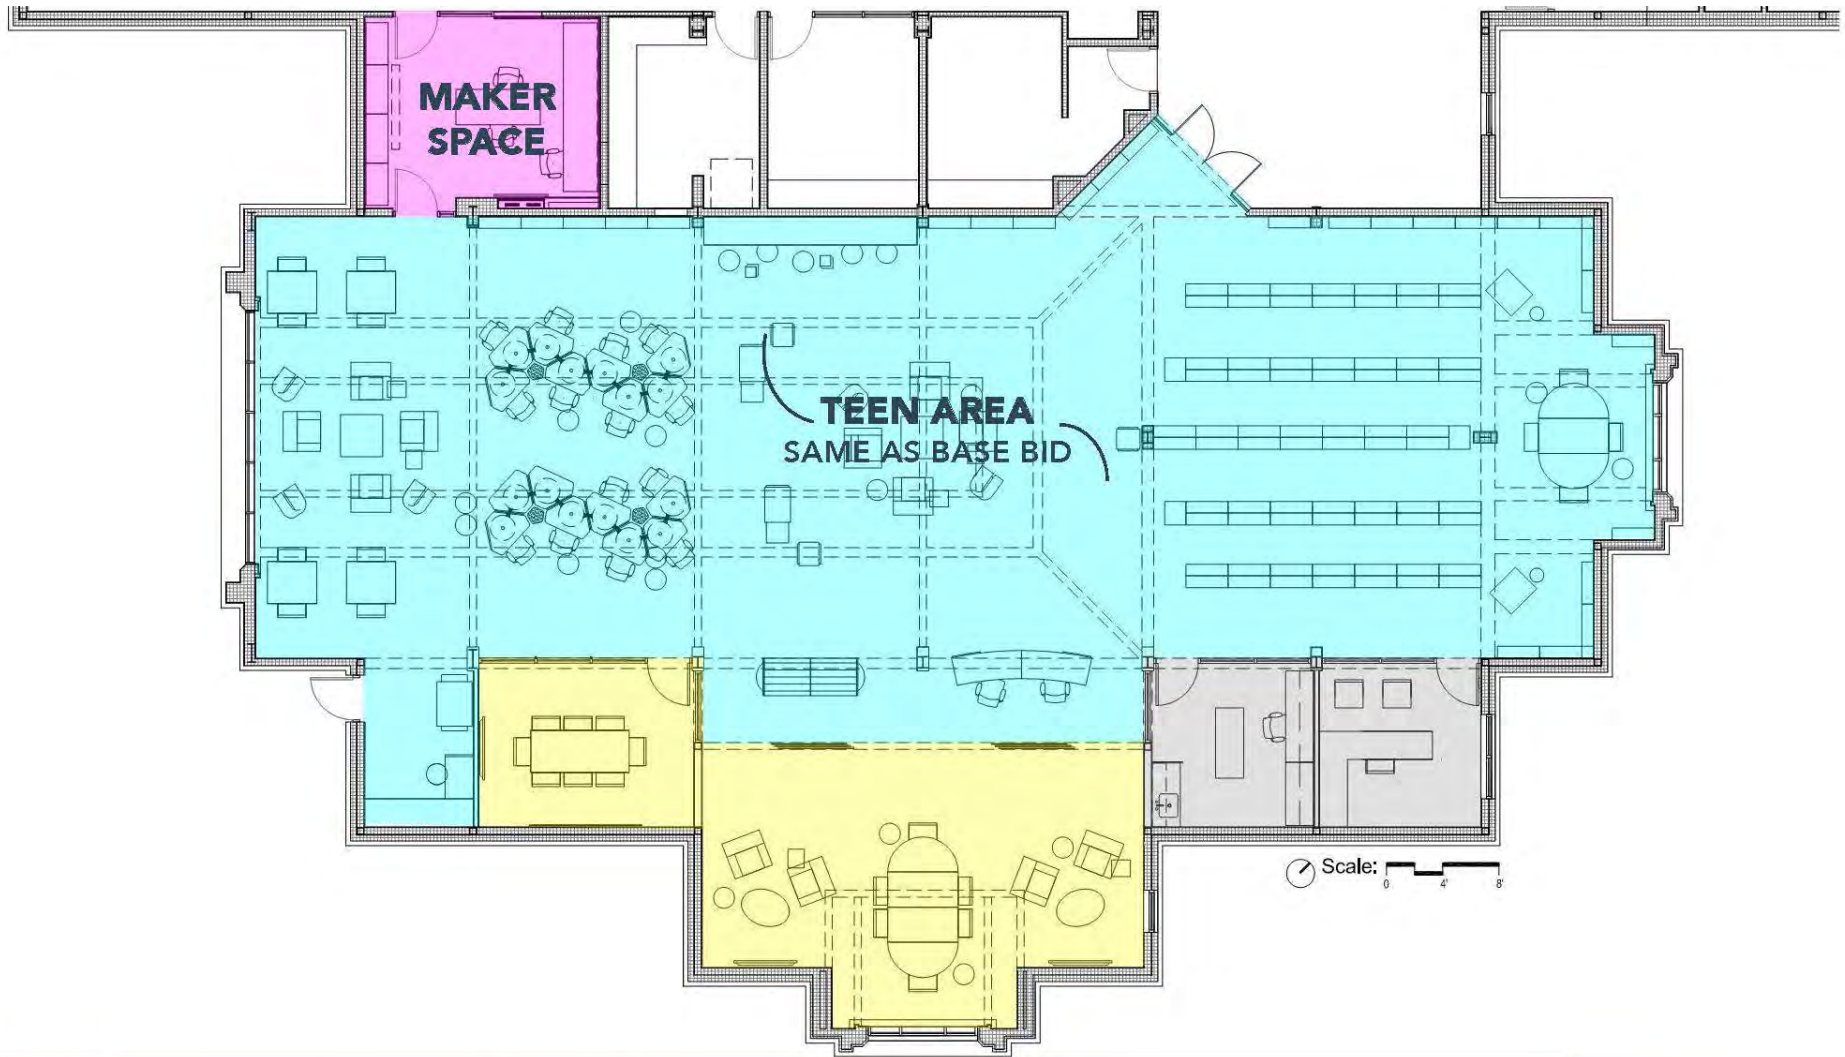

Bluebonnet Regional Branch Library Renovations Maker Space | Digital Lab ~ Alt. 1



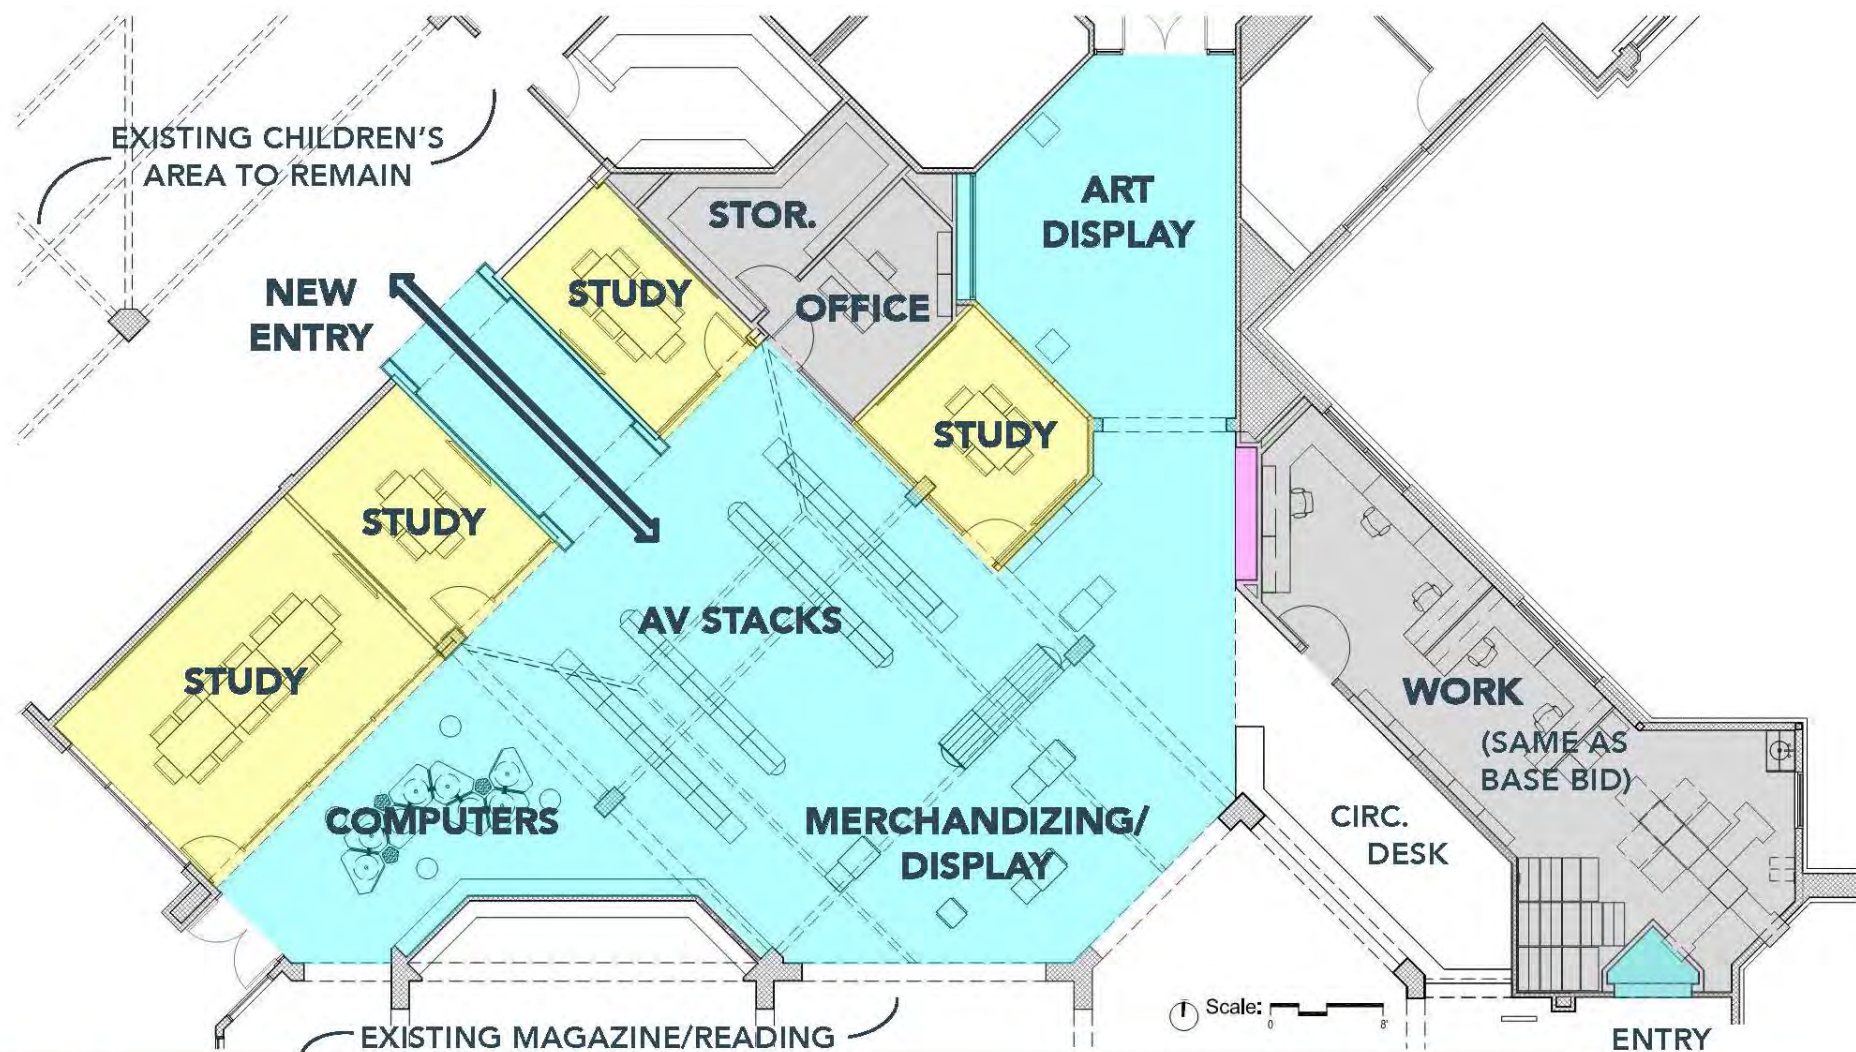

Bluebonnet Regional Branch Library Renovations

Study Rooms | Entry to Children's | Display ~ Alt. 2





BENJAMIN MOORE
"WHITE DOVE"



EXISTING CARPET




VWC-5:
MAHARAM "PIN" 011



VWC-3:
MAHARAM "SYSTEM"
"TOMATO"



RF-1:
LONSEAL "LONPEARL"
"MARLIN SILVER"

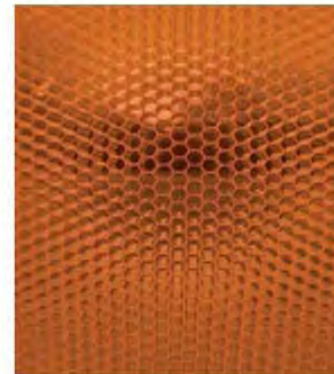

CPG-1
PANELITE



PLAM-3:
FORMICA "BRUSHED ALUMINUM"



PLAM-4:
FORMICA "FOG"




SDT:
JOHNSONITE "GRANIT" "SIDEWALK"



Bluebonnet Regional Branch Library Renovations Finishes ~ Alternates 1 & 2



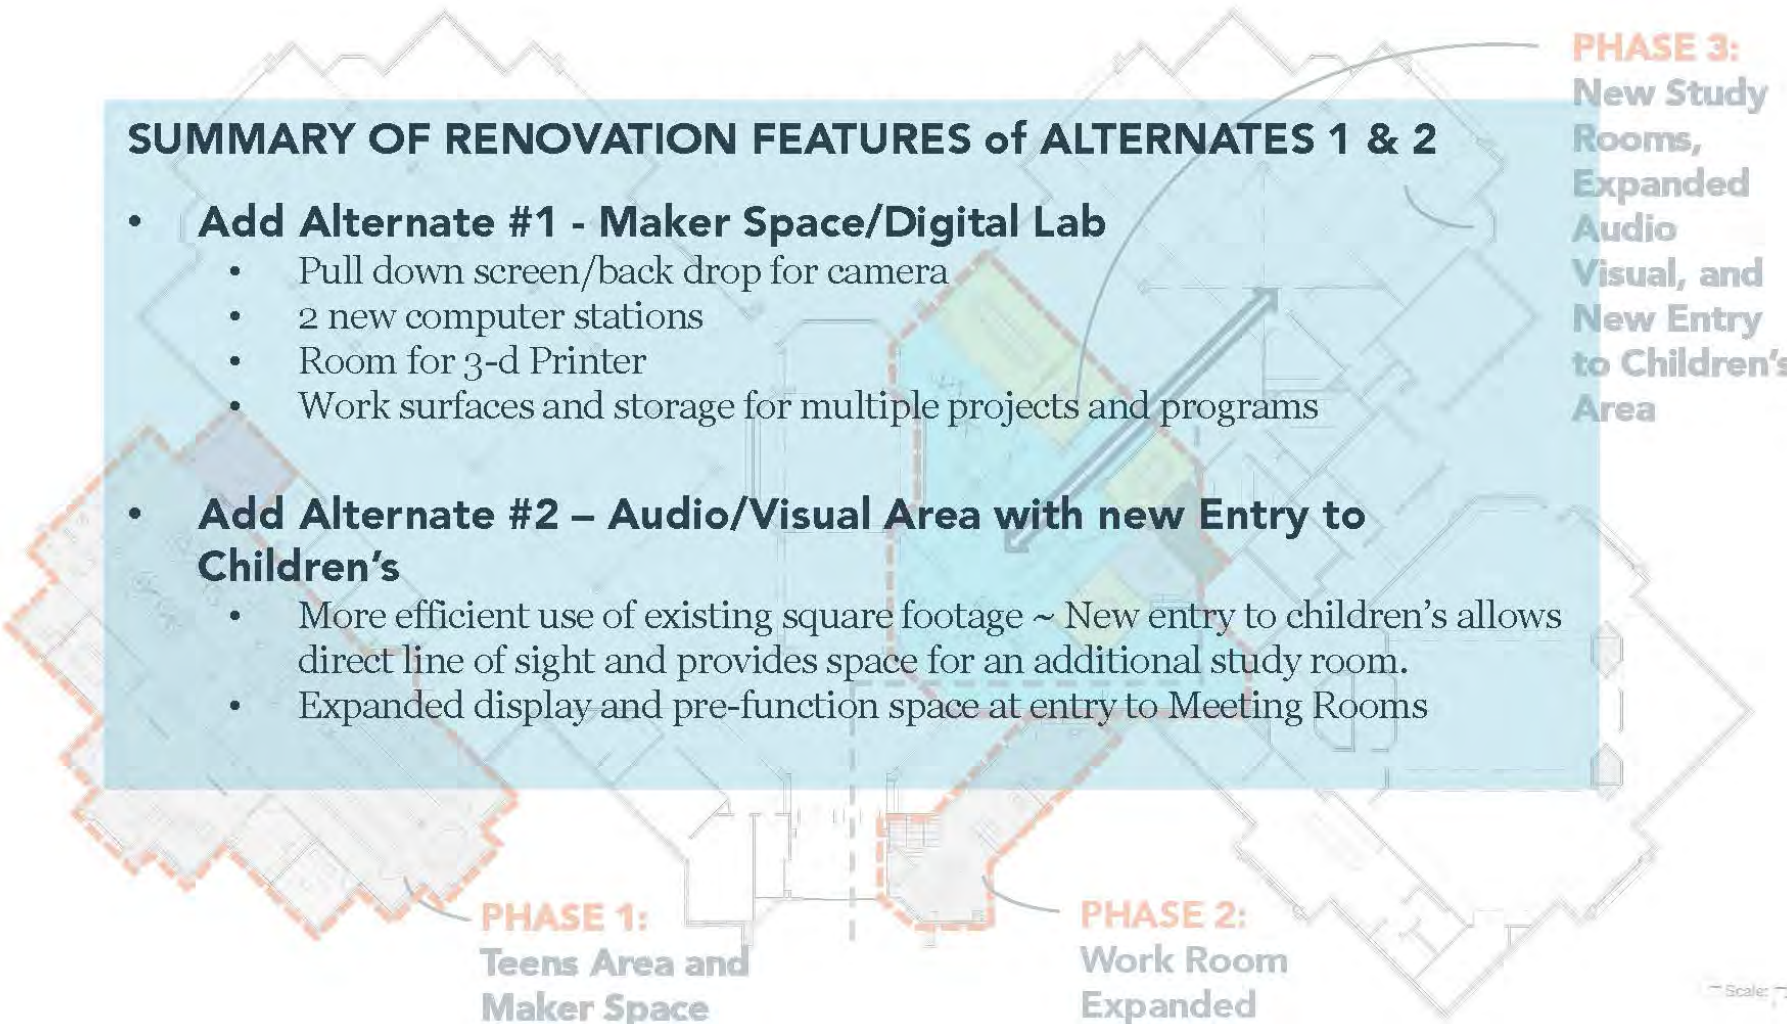

The floor plan shows the layout of the library with three renovation phases highlighted. Phase 1 (orange outline) is in the bottom left, Phase 2 (red outline) is in the bottom center, and Phase 3 (blue outline) is the largest area in the center and top right. Arrows point from the text labels to their respective areas on the plan.

SUMMARY OF RENOVATION FEATURES of ALTERNATES 1 & 2

- **Add Alternate #1 - Maker Space/Digital Lab**
 - Pull down screen/back drop for camera
 - 2 new computer stations
 - Room for 3-d Printer
 - Work surfaces and storage for multiple projects and programs
- **Add Alternate #2 – Audio/Visual Area with new Entry to Children's**
 - More efficient use of existing square footage ~ New entry to children's allows direct line of sight and provides space for an additional study room.
 - Expanded display and pre-function space at entry to Meeting Rooms

PHASE 3:
New Study
Rooms,
Expanded
Audio
Visual, and
New Entry
to Children's
Area

PHASE 1:
Teens Area and
Maker Space

PHASE 2:
Work Room
Expanded


Scale: 1" = 10'



Bluebonnet Regional Branch Library Renovations

Summary ~ Alternates 1 & 2



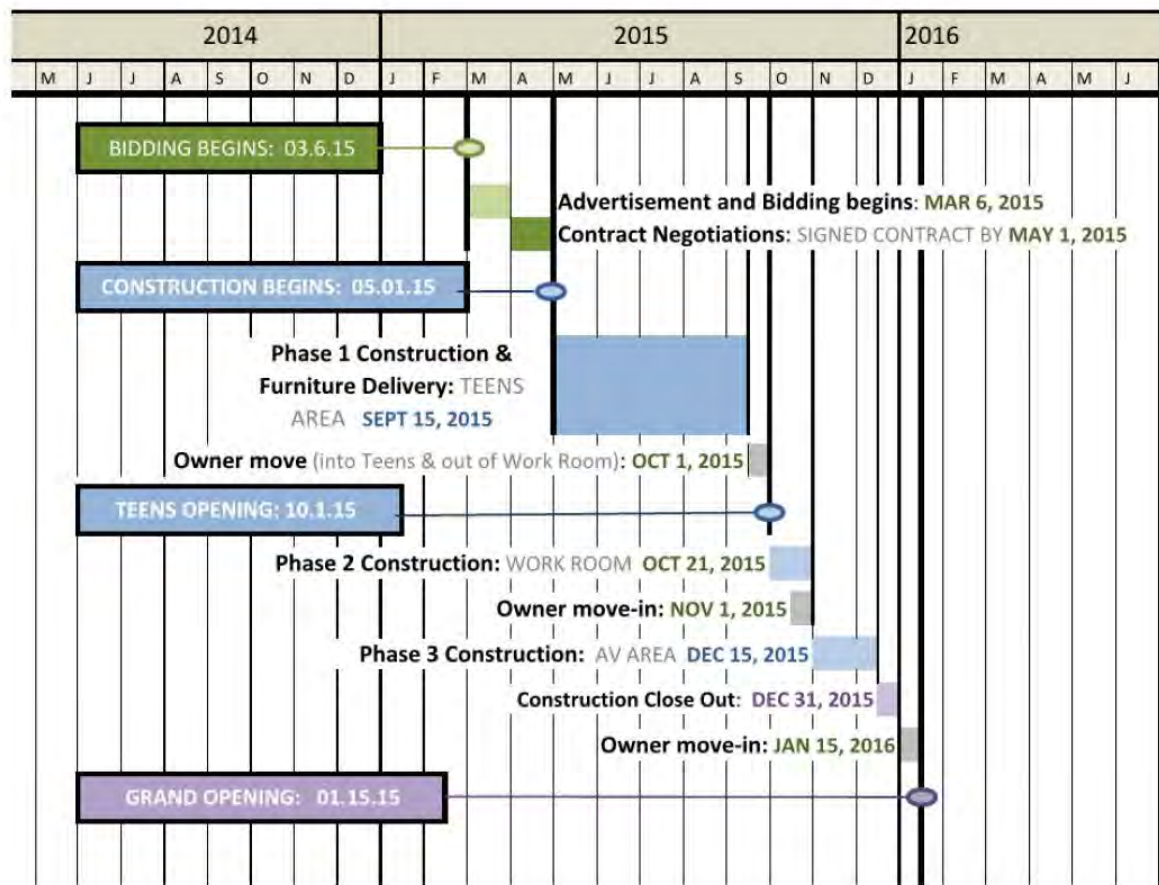

Bluebonnet Regional Branch Library Renovations Anticipated Schedule



*Library's Note: Construction on Phase 1 began on June 9, 2015;
ETA for Teen Opening for November 2015*

